


±0.000


+3.020

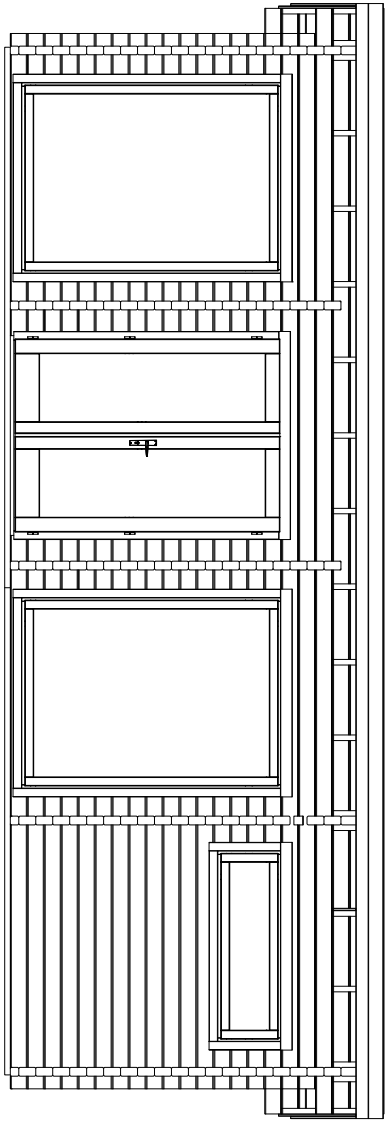

±0.000


+1.787

+3.020

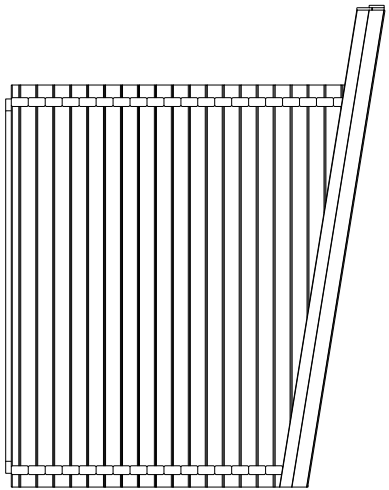

±0.000


+2.408

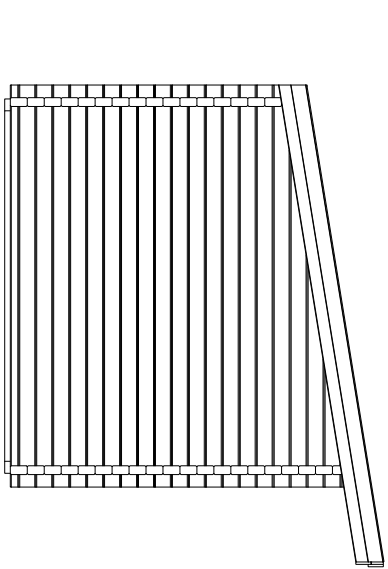

 
 
 
 
 
 
 
 
 
 
 
 

 

 




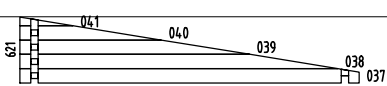
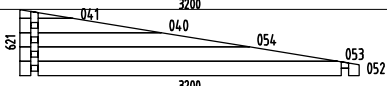
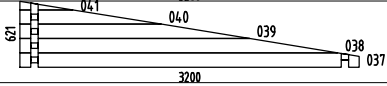


±0.000



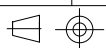

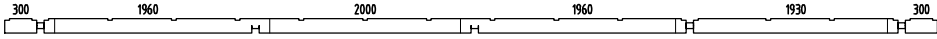

 




 













+3.020


Pos	SPECIFICATION-STÜCKLISTE-NOMENCLATURE-ELEMENTI-ESPECIFICACIÓN T00222	Pcs	Profile (mm)	Length (mm)
001		1	70x135	8400
002		4	70x135	8400
003		7	70x135	8400
004		3	70x135	8400
005		1	70x135	8800
006		1	70x135	335
007		1	70x135	6130
008		1	70x135	2000
009		1	70x135	335
010		2	70x62	212
011		3	70x62	558
012		7	70x62	558
013		2	70x62	558
014		1	70x62	639
015		1	70x135	2406
016		1	70x135	4404
017		15	70x135	370
018		15	70x135	476
019		15	70x135	475
020		11	70x135	2369
021		4	70x135	454
022		4	70x135	355
023		1	70x135	8400
024		1	70x135	8400
025		1	70x135	8800







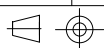


 












Pos	SPECIFICATION-STÜCKLISTE-NOMENCLATURE-ELEMENTI-ESPECIFICACIÓN T00222	Pcs	Profile (mm)	Length (mm)
026		1	70x135	8800
027		2	70x132	212
028		3	70x132	558
029		7	70x132	558
030		2	70x132	558
031		1	70x132	639
032		2	70x68	3200
033		1	70x135	3200
034		8	70x135	3200
035		14	70x135	3200
036		8	70x135	3200
042		4	70x68	270
043		68	70x135	270
044		1	70x68	470
045		1	70x68	1885
046		1	70x135	470
047		5	70x135	1885
048		14	70x135	470
049		7	70x135	1885
050		3	70x135	1885
051		1	70x135	3200
055		1	70x135	3200
WA-1		1		
WD-1		1		
WE-1		1		




Pos	SPECIFICATION-STÜCKLISTE-NOMENCLATURE-ELEMENTI-ESPECIFICACIÓN T00222	Pcs	Profile (mm)	Length (mm)
AR3	Foundation- Fundament- Fondation- Fondazione- Vigas de cimentación 	2	95x45	4302
AR4	Foundation- Fundament- Fondation- Fondazione- Vigas de cimentación 	2	95x45	3878
AR1	Foundation- Fundament- Fondation- Fondazione- Vigas de cimentación 	2	95x45	2790
AR2	Foundation- Fundament- Fondation- Fondazione- Vigas de cimentación 	13	70x45	2790
AR5	Foundation- Fundament- Fondation- Fondazione- Vigas de cimentación 	4	70x45	536
RoR1	Rafter- Sparre- Chevron- Trave- Cabrio 	19	44x195	3932
Sla1	Slat- Leiste- Baguette- Listello- Listón 	1	28x70	1590
Sla2	Slat- Leiste- Baguette- Listello- Listón 	1	28x70	845
StS1	Stabilizing stick- Stabilisierungsstock- Baton équilibrant- Bastone stabilizzatore- Palo estabilizador 	59	16x16	380
TP2	Tender post- Tenderleiste- T-poste- Rinforzo- Refuerzo 	2	32x40	2113
TP4	Tender post- Tenderleiste- T-poste- Rinforzo- Refuerzo 	2	32x40	2053
TP1	Tender post- Tenderleiste- T-poste- Rinforzo- Refuerzo 	4	32x40	1985
TP3	Tender post- Tenderleiste- T-poste- Rinforzo- Refuerzo 	2	32x40	520
FB3-1	Floor board- Fussbodenbrett- Madrier du plancher - Tavola pavimento- Tabla de suelo 	26	114x28	4240
FB3-2	Floor board- Fussbodenbrett- Madrier du plancher - Tavola pavimento- Tabla de suelo 	26	114x28	1926
FB3-3	Floor board- Fussbodenbrett- Madrier du plancher - Tavola pavimento- Tabla de suelo 	26	114x28	1816
RB2-1	Roof board- Dachbrett- Madrier du toit- Tavola tetto- Tabla de tejado 	22	89x19	5400
RB2-2	Roof board- Dachbrett- Madrier du toit- Tavola tetto- Tabla de tejado 	22	89x19	5205
RB2-3	Roof board- Dachbrett- Madrier du toit- Tavola tetto- Tabla de tejado 	22	89x19	3595
RB2-4	Roof board- Dachbrett- Madrier du toit- Tavola tetto- Tabla de tejado 	22	89x19	3400
FIB3-1	Floor beading- Fussbodenleiste- Baguette du plancher- Listello pavimento- Listón de suelo 		19x45	27.39
EaE6-1	Eave edging- Dachrandbrett- Madrier en bordure du toit- Tavola bordo tetto- Tabla de valadizo 	8	19x120	4500
EaE5-1	Eave edging- Dachrandbrett- Madrier en bordure du toit- Tavola bordo tetto- Tabla de valadizo 	4	19x95	4500
FaB7-1	Facia board- Giebelblende- Écran frontal- Schermo frontone- Tabla de facia 	4	19x120	4000
Fim	-Fixing kit- Befestigungsset- Moyens de fixation- Materiale di fissaggio- Kit de fijación 	1	USE	

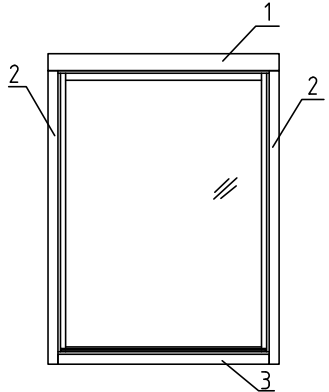

Pos	SPECIFICATION-STÜCKLISTE-NOMENCLATURE-ELEMENTI-ESPECIFICACIÓN T00222	Pcs	Profile (mm)	Length (mm)
QPLas tikka te85mm	Covering cap - Abdeckkappe - Couvercle - Copertura- Cubierta		13	USE 001; 013; 014; 031; 053
QULli nkKULD	Door fittings- Türbeschlag- Ferrure- Ferramenta porta- Manilla (puerta)-		2	TU70-36R; U70-12L
QNA1 4x40M	Nail- Nagel- Clou- Chiodo- Clavo- 1.4x40mm		100	FIB3-1
QNA3 x70ZN	Nail- Nagel- Clou- Chiodo- Clavo- 3x70mm		1300	FB3-x; RB2-x
QKR4 5x50ZN	Screw- Schraube- Vis- Vite- Tornillo- 4.5x50mm		500	TU70-36R; A70-x; EaEx-x; FaBx-x; ...
QKR4 5x70ZN	Screw- Schraube- Vis- Vite- Tornillo- 4.5x70mm		40	032; 042; 044,045
QKR5 x90ZN	Screw- Schraube- Vis- Vite- Tornillo- 5x90mm		40	TPx+013...
QKR6x 120ZN	Screw- Schraube- Vis- Vite- Tornillo- 6x120mm		90	ARx 010,011,012,013
QKR8x2 20Torx	Screw- Schraube- Vis- Vite- Tornillo- 8x220mm		38	RoR1+007
KL1	Threaded rod- Gewindestangen- Barre fileté- Asta filettata- Varilla roscada M10		16	2000
KL2	Threaded rod- Gewindestangen- Barre fileté- Asta filettata- Varilla roscada M10		3	899
KL3	Threaded rod- Gewindestangen- Barre fileté- Asta filettata- Varilla roscada M10		5	883
KL4	Threaded rod- Gewindestangen- Barre fileté- Asta filettata- Varilla roscada M10		3	413
KL5	Threaded rod- Gewindestangen- Barre fileté- Asta filettata- Varilla roscada M10		5	407
	Nut- Schraubenmutter- Écrou- Dado- Tuerca- M10mm		16	
	Washer- Dichtscheibe- Joint- Rondella- Arandela- 10x30mm		16	
	Extension nut- Verlängerungsmutter- Écrou rallonge- Dado di prolunga- Tuerca de extensión- JM10		16	
	Top nut- Schweissmutter mit Flansch- Ecrou a souder- Dado a saldare- Tuerca soldable- M10		16	
A70-17	Window - Fenster - Fenetre - Finestra-Ventana 1550x2060  <p>A70-17 Window 1550x2060x70 mm Side slat - Randleiste Baguette en bordure - Listello bordo</p> <p>1. 19x120x2000* mm 2 pcs 2. 19x70x2200* mm 4 pcs 3. 19x70x2000* mm 2 pcs</p> <p>* - extra length</p>	2		

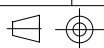

H = 1.700 m
TOTAL: 22.82 m²

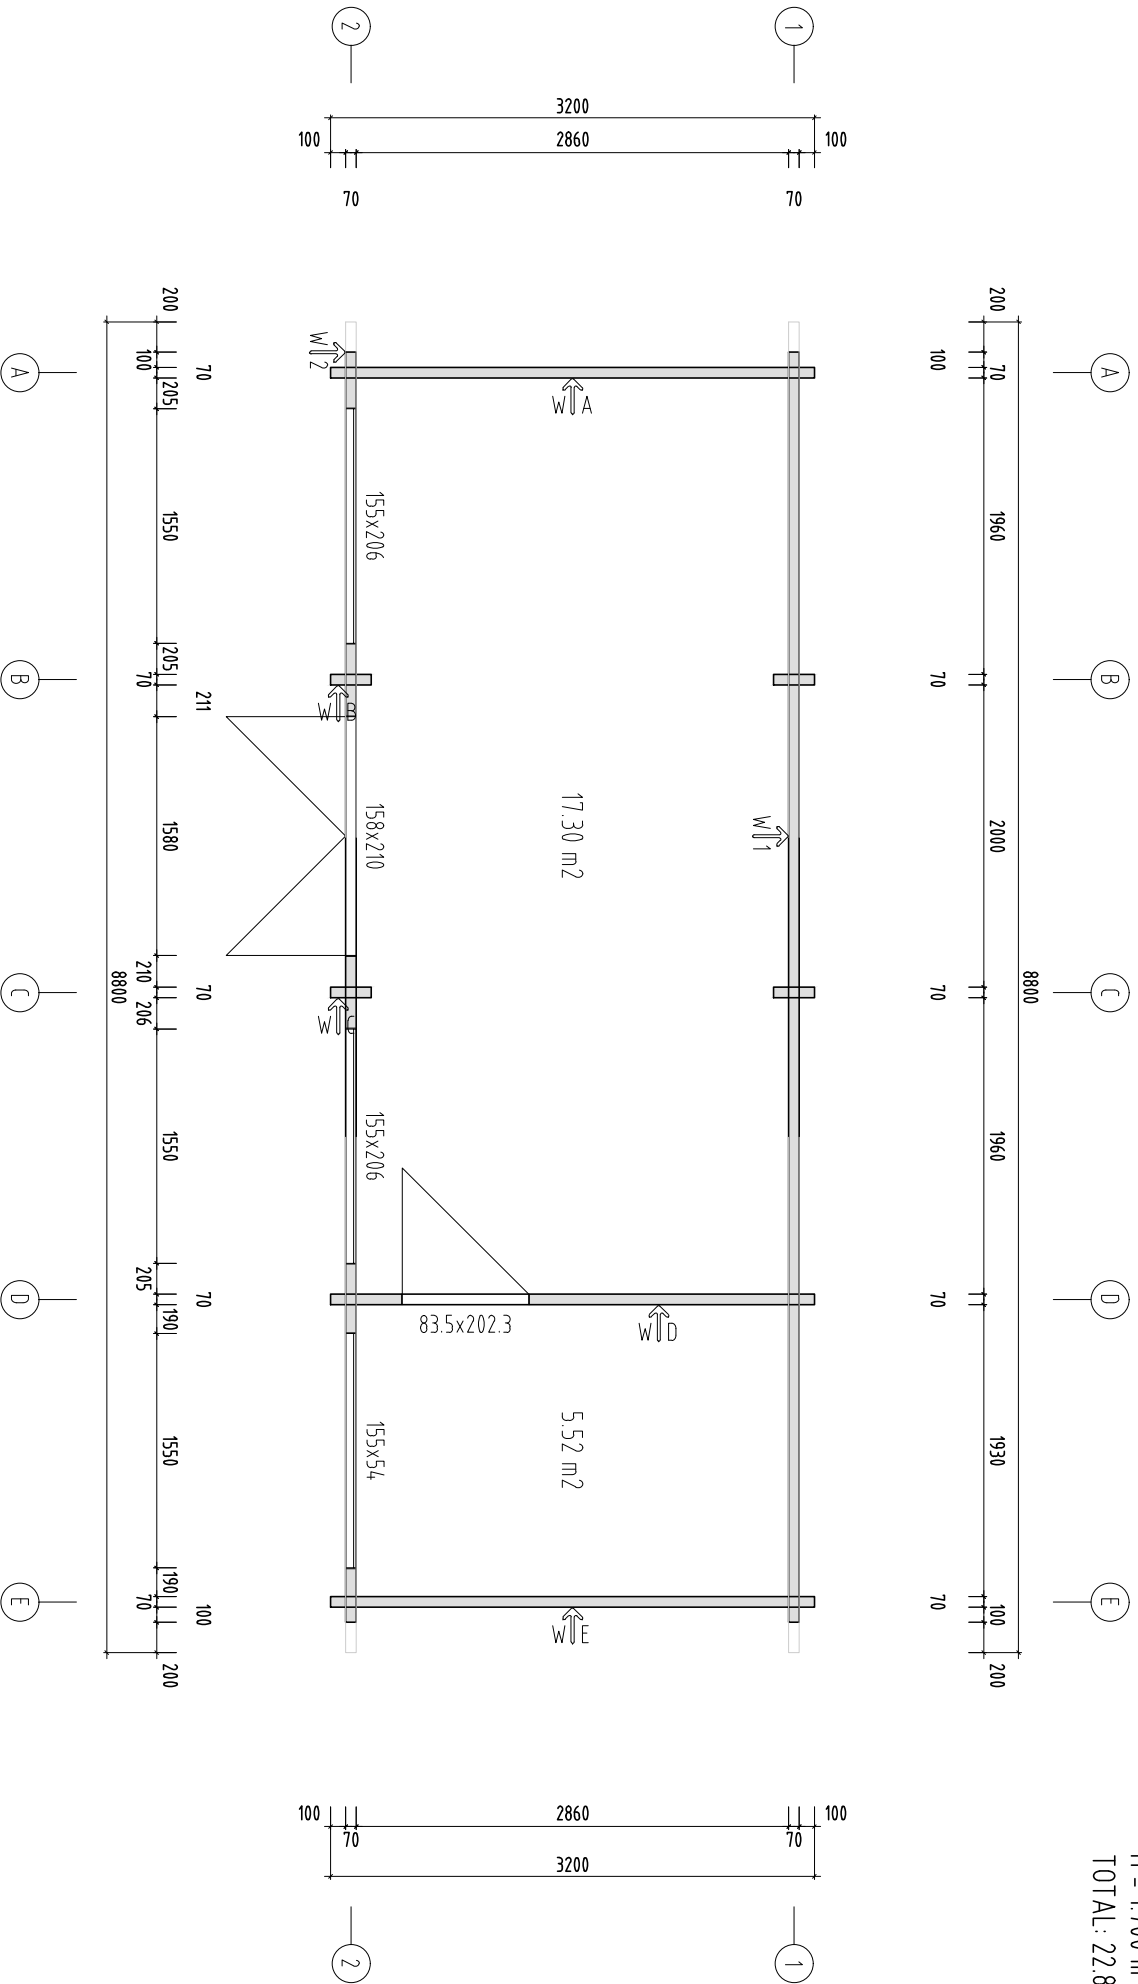

Object name
T002222

Drawing

Scale
1:50



AS Palmako
Betooni 9, Tartu, 51014
Tel. +372 73 55 530
fax. +372 73 55 544
www.palmakoe

Customer
Drawn by
Date


Argo Palm
11.06.2014

Log
File

70x135
T00222.dwg

Page
1



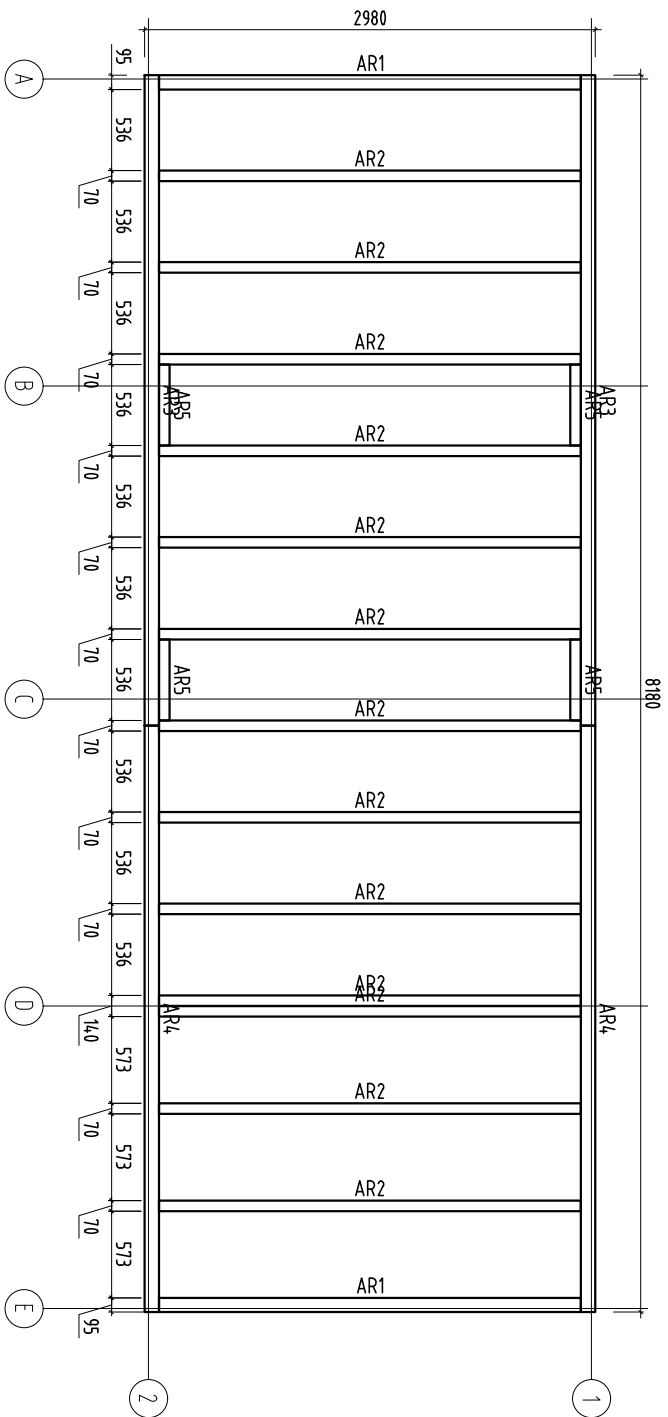

Object name
T00222

Drawing
Plan

Scale
1:50


Paper
A4


AS Palmako
Betooni 9, Tartu, 51014
tel. +372 73 55 530
fax. +372 73 55 544
www.palmako.ee

Customer
Argo Palm
Date
11.06.2014

Log
70x135
File
T00222.dwg

Page
1

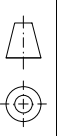

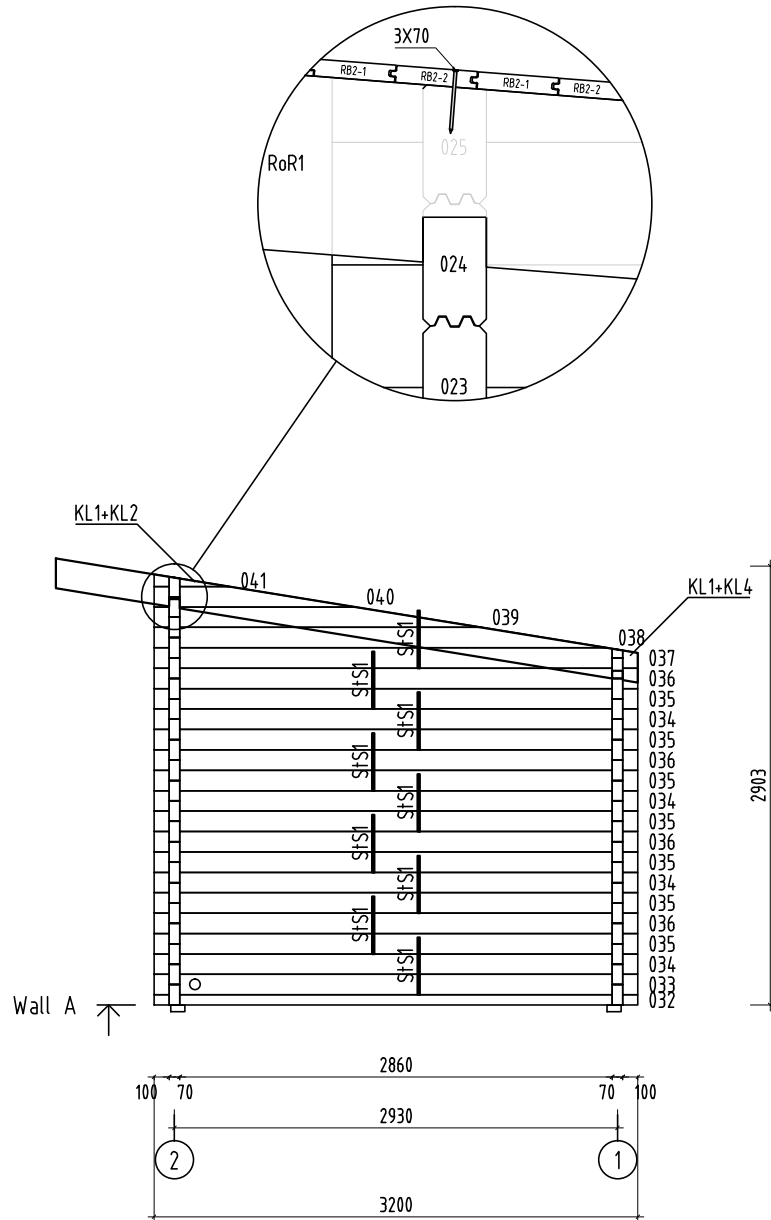

Object name
T00222

Drawing
WALL A

Scale
1:50

Paper
A4



AS Palmako
Befooni 9, Tartu, 51014
tel. +372 73 55 530
fax. +372 73 55 544
www.palmako.ee

Customer
Drawn by
Date


Argo Palm

11.06.2014


Log
File

70x135

T00222.dwg

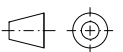

Page
2

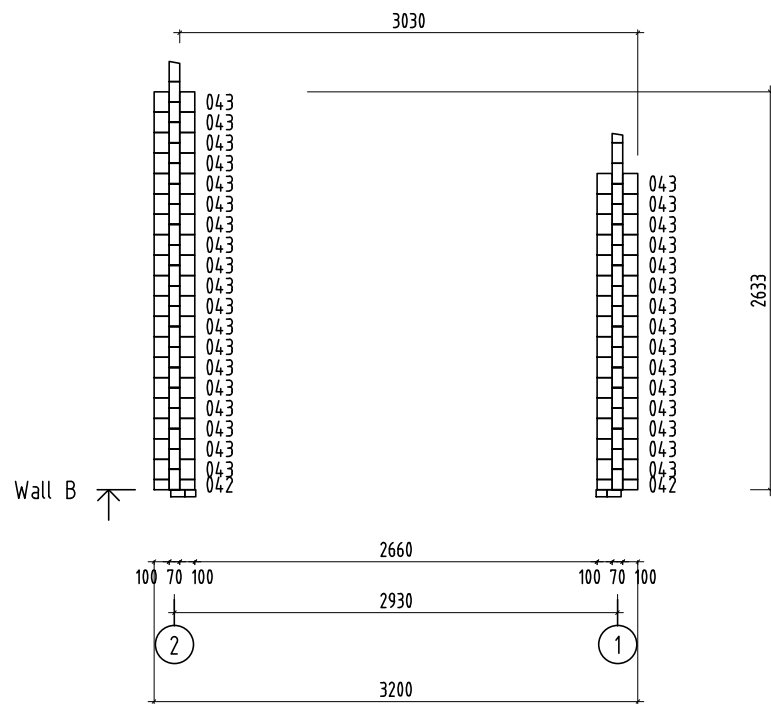

Object name
T00222

Drawing
WALL B

Scale 1:50


Paper A4




AS Palmako
Befooni 9, Tartu, 51014
tel. +372 73 55 530
fax. +372 73 55 544
www.palmako.ee

Customer
Drawn by Argo Palm
Date 11.06.2014

Log 70x135
File T00222.dwg

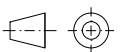

Page 3

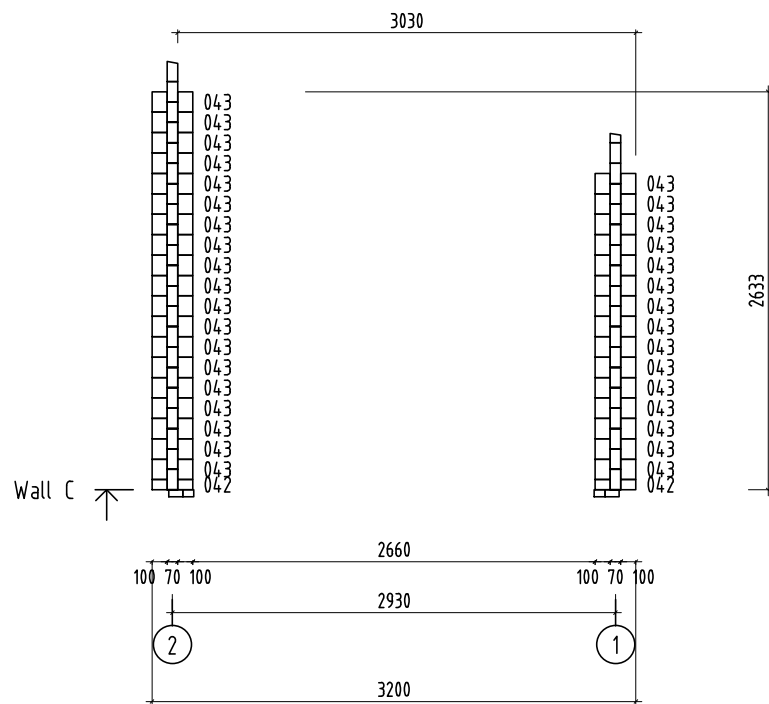

Object name
T00222

Drawing
WALL C

Scale 1:50


Paper A4




AS Palmako
Befooni 9, Tartu, 51014
tel. +372 73 55 530
fax. +372 73 55 544
www.palmako.ee

Customer
Drawn by Argo Palm
Date 11.06.2014

Log 70x135
File T00222.dwg

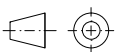

Page 4

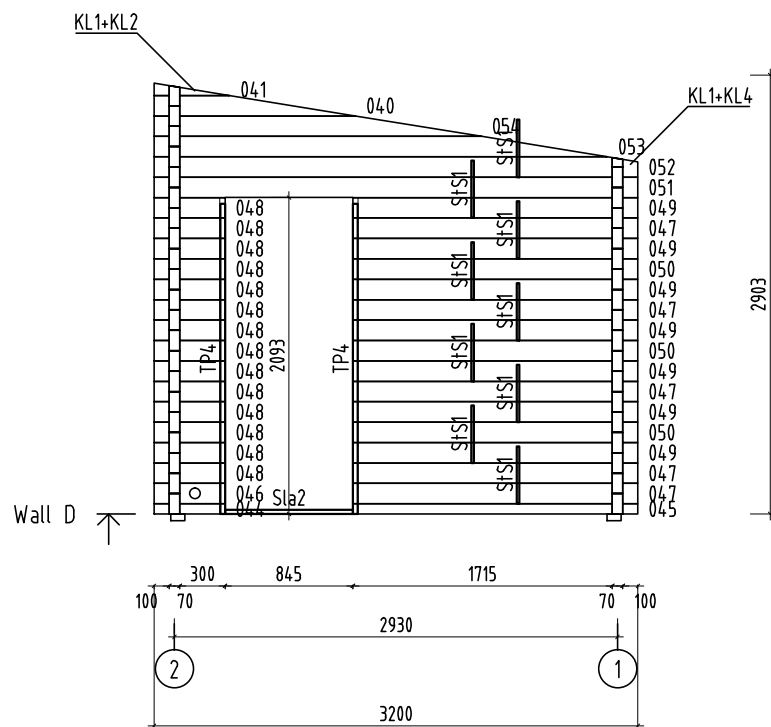

Object name
T00222

Drawing
WALL D

Scale
1:50


Paper
A4




AS Palmako
Befooni 9, Tartu, 51014
tel. +372 73 55 530
fax. +372 73 55 544
www.palmako.ee

Customer	
Drawn by	Argo Palm
Date	11.06.2014

Log	70x135
File	T00222.dwg

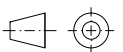

Page 5

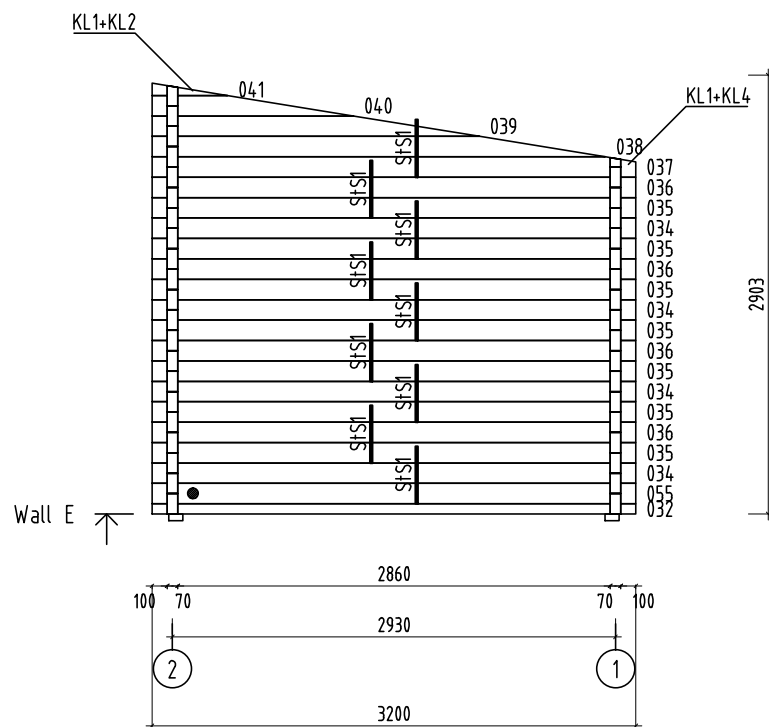

Object name
T00222

Drawing
WALL E

Scale
1:50

Paper
A4



AS Palmako
Befooni 9, Tartu, 51014
tel. +372 73 55 530
fax. +372 73 55 544
www.palmako.ee


Customer

Drawn by Argo Palm


Date 11.06.2014

Log 70x135

File T00222.dwg

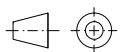

Page 6

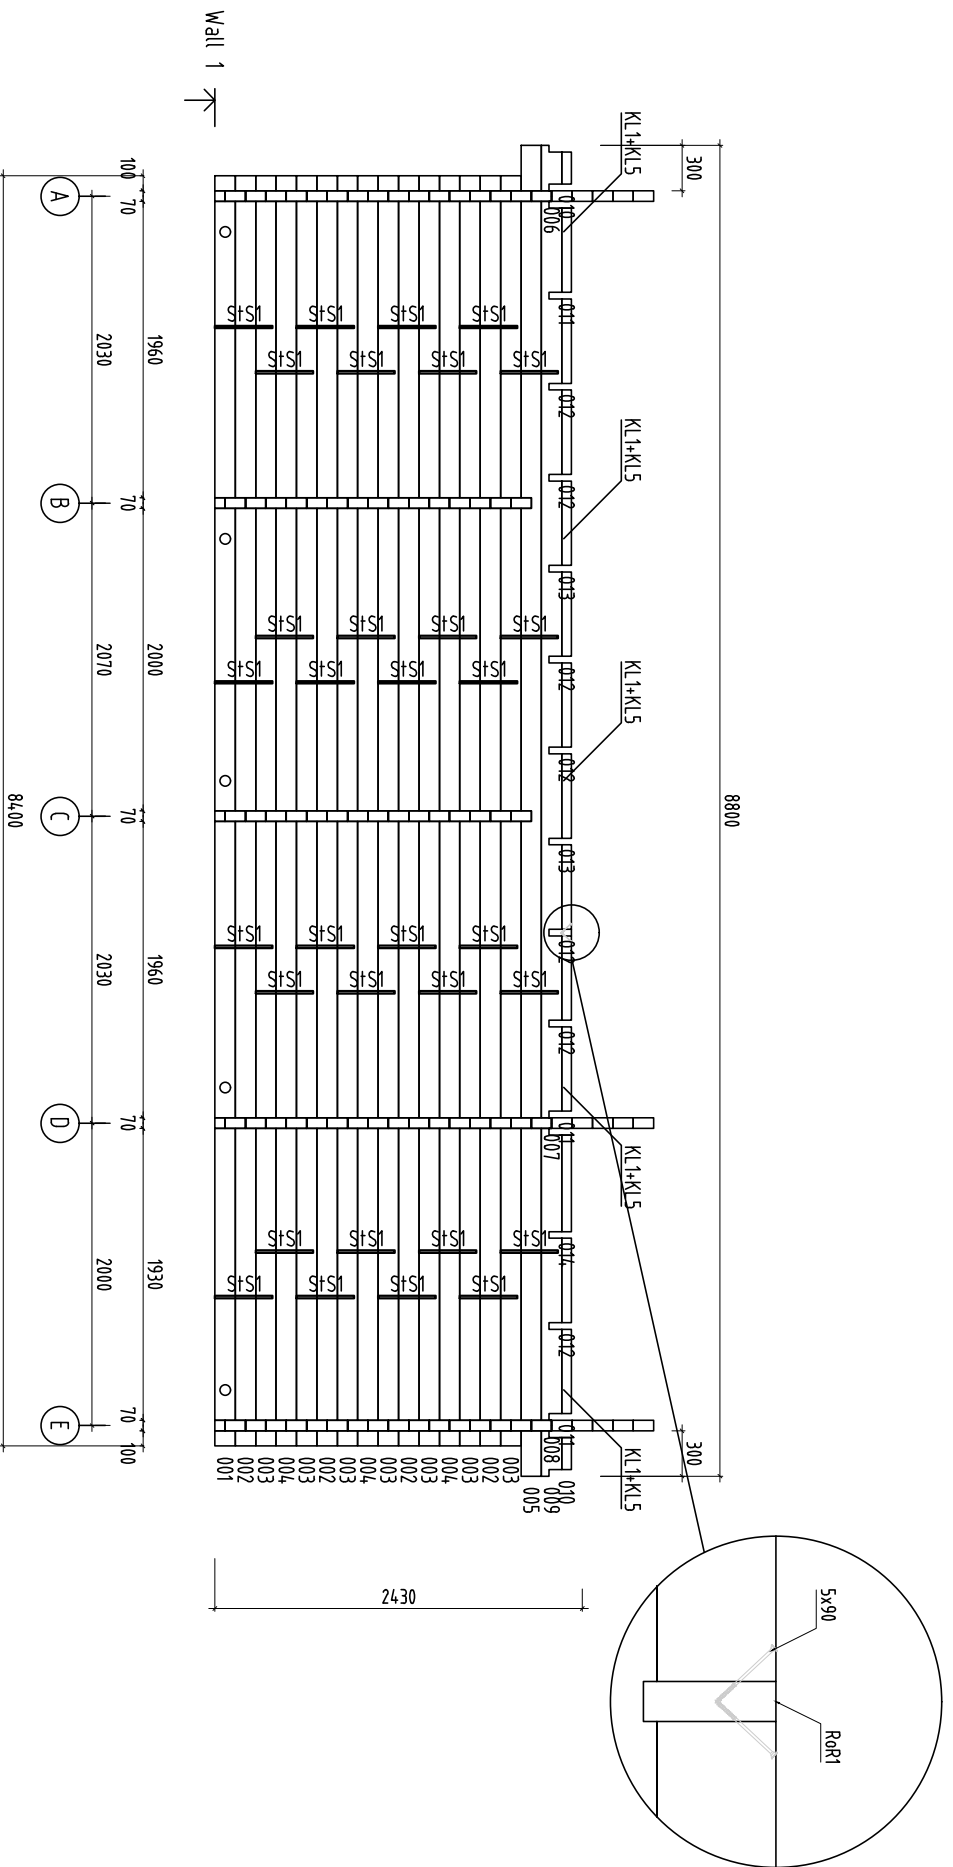


Wall 1 ↗

Object name	T00222	Drawing	WALL 1	Scale	1:50
Customer	AS Palmako	Customer	Argo Palm	Log	70x135
Drawn by	Betooni 9, Tartu, 51014 Tel. +372 73 55 530 Fax. +372 73 55 544 www.palmakoe	Date	11.06.2014	File	T00222.dwg
Page	7	Paper	A4		

PALMAKO
 Wooden houses to enjoy

AS Palmako
 Betooni 9, Tartu, 51014
 Tel. +372 73 55 530
 Fax. +372 73 55 544
 www.palmakoe

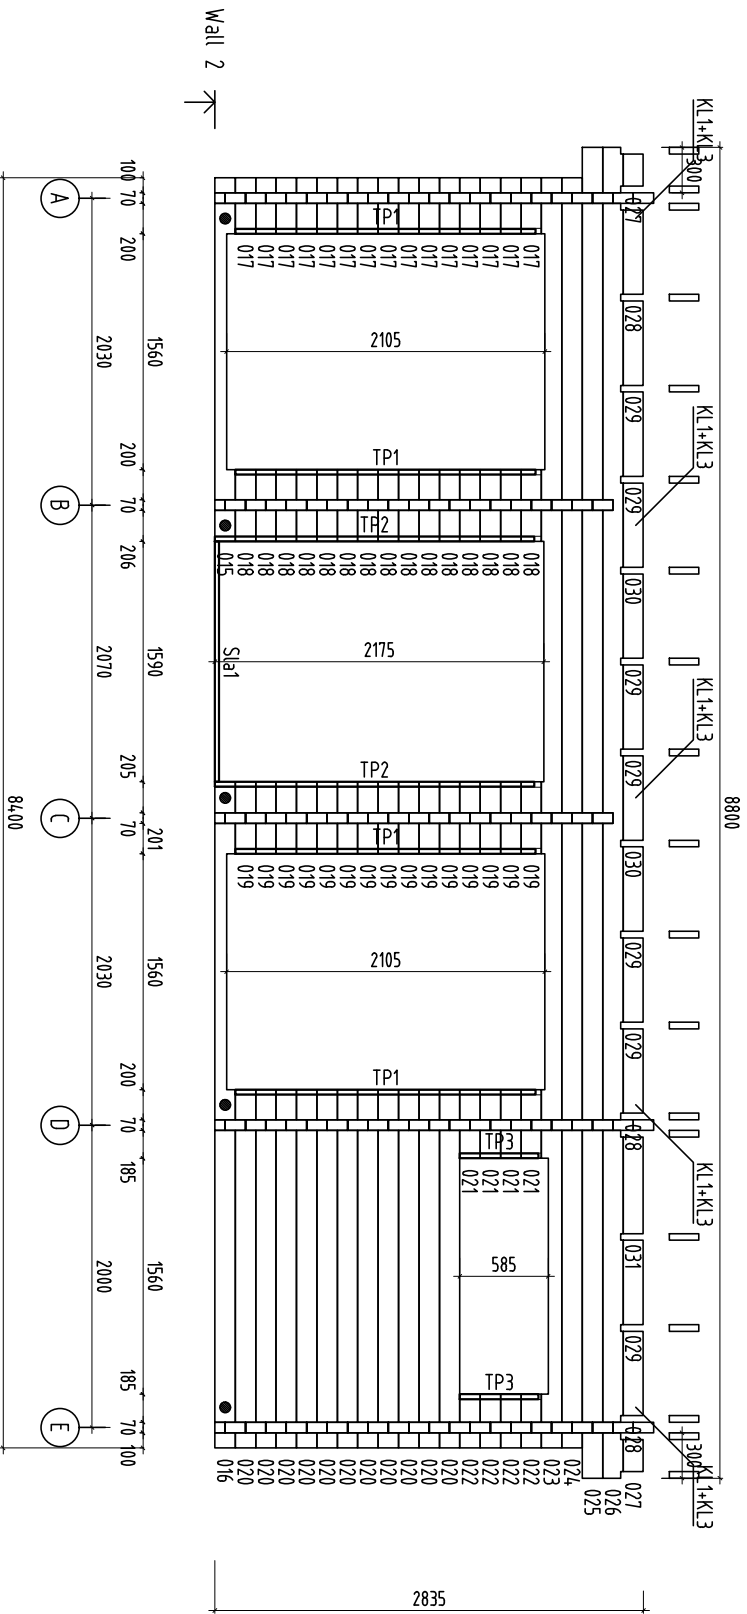

Object name
T00222

Drawing
WALL 2

Scale
1:50

AS Palmako
Betooni 9, Tartu, 51014
Tel. +372 73 55 530
fax. +372 73 55 544
www.palmakoe

Customer
Argo Palm
Date
11.06.2014

Log
70x135
File T00222.dwg

Paper
A4



Page
8

Wooden houses to enjoy




AS Palmako
Betooni 9, Tartu, 51014
Tel. +372 73 55 530
fax. +372 73 55 544
www.palmakoe

Customer
Argo Palm
Date
11.06.2014

Log
70x135
File T00222.dwg

Paper
A4

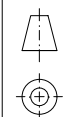

Page
8